

Dr. Vithalrao Vikhe patil Foundation
Ahmednagar



Dr. Vithalrao Vikhe Patil
Foundation
Ahmednagar


**DESTROMAT INCINERATOR FOR
BIO-MEDICAL WASTE APPLICATION**

PY-VS SERIES MODELS

PY-75VS TO PY-400 VS

PROCESS WATER
@ 3 Kg/CM²(g)

FUEL OIL
LDO/HSD

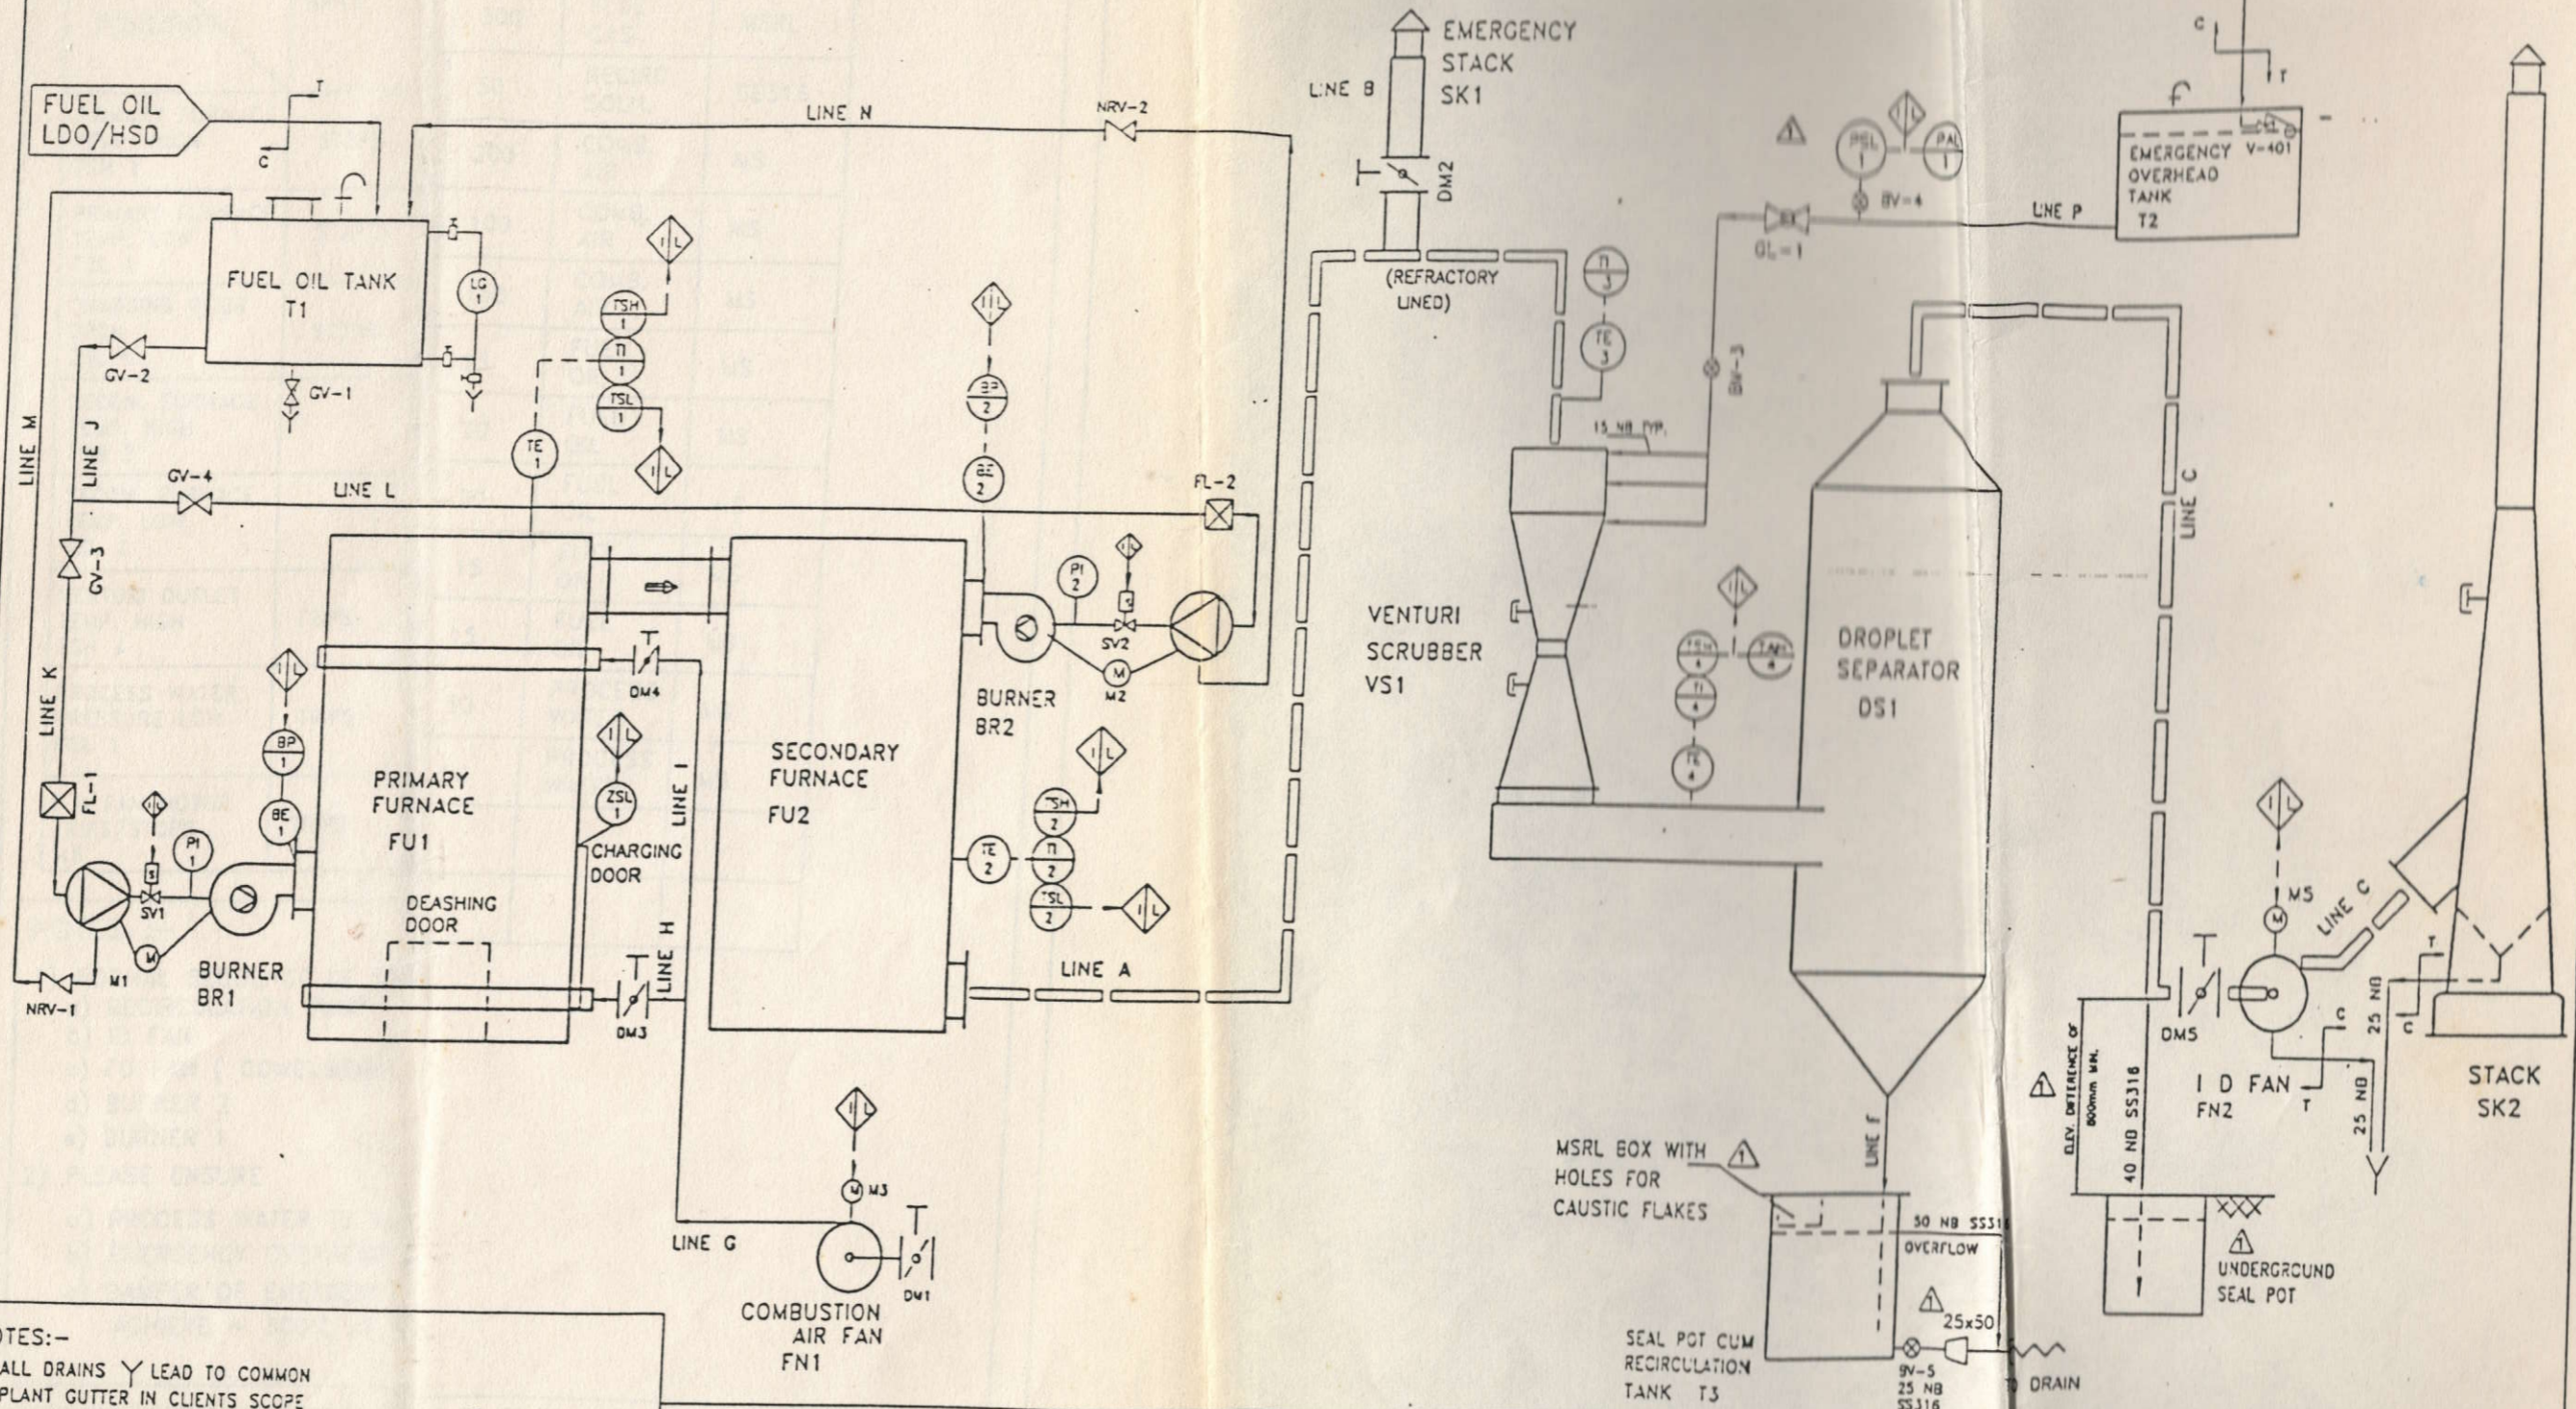

- NOTES:-
- 1) ALL DRAINS Y LEAD TO COMMON PLANT GUTTER IN CLIENTS SCOPE
 - 2) T - THERMAX SCOPE OF SUPPLY
C - CLIENTS SCOPE OF SUPPLY
 - 3) FINAL SCOPE OF SUPPLY WILL BE AS PER OFFER
 - 4) IF PROCESS WATER IS COMING FROM CLIENT'S OVER-HEAD TANK THE EMERGENCY OVERHEAD TANK AND THE PRESSURE SWITCH CAN BE DELETED
 - 5) EMERGENCY OVERHEAD TANK HAS BEEN CONSIDERED TO BE 3m ABOVE THE WATER INJECTION POINT IN VENTURI

PLEASE REFER SHEET 2 FOR
LINE AND INTERLOCK DETAILS

STANDARD SYSTEM FOR DESTROMAT PY 75 TO 400
OPTION II ONCE THROUGH SCRUBBER SYSTEM

TITLE
P & I DIAGRAM FOR
WASTE INCINERATION SYSTEM

THERMAX LIMITED
WASTE MANAGEMENT DIVISION
PUNE

REF. DRG. NO.	
SCALE	DRAWN D.V. SHITOLE 15/1/99
	CHECKED N.M.S. 14-2-99
	APPROVED N.M.S. 14-2-99

DRG. NO.	ALT. NO.
70237 007 30	1
SHEET NO. 1 OF 2	

REV. NO.	REVISION	DATE	MADE BY	CHK. BY	APPR. BY
1	AS PER COMMISSIONING FEEDBACK	25/1/2000			

C:\SHITOLE\STDINC\OPTIOH2\PID.dwg